


CORNELL UNIVERSITY LIBRARY
3 1924 122 773 157

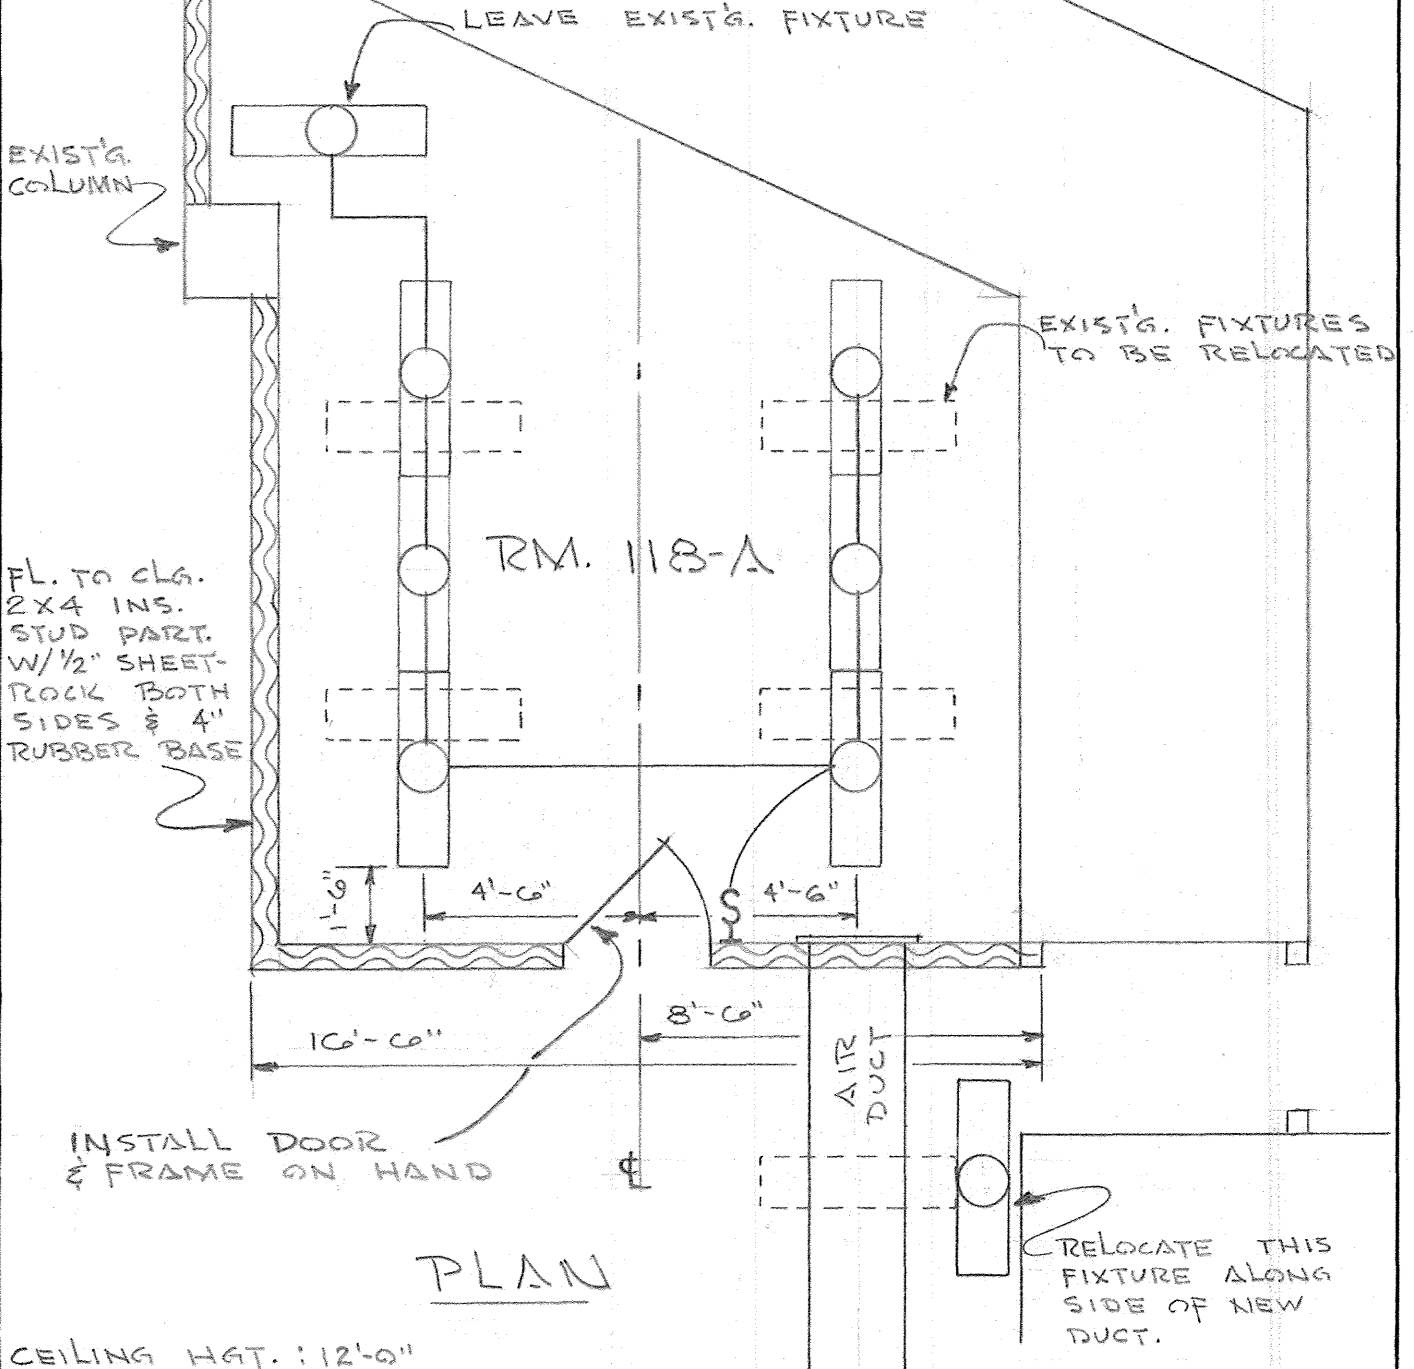

PLAN

CEILING HGT. : 12'-0"

CORNELL UNIVERSITY
DEPARTMENT OF BUILDINGS AND PROPERTIES
ITHACA, NEW YORK

WILSON LAB
RM. 118-A

DRAWN AS SCALE 1/4" DATE 5.12.70

APPROVED [Signature] FILE NO. 00266 SHEET 1 OF 1 SK-A 2009